


- + DOOR, AC3, 1 3/4 X 42 X 80
- + SIDELIGHTS, 1 3/4 X 15 X 80
- + LOCATION: ENTRY-ENTRY DOOR-ENTRY

- + QUANTITY: 1 SET
- + SPECIES: MERBAU
- + FINISH: STAIN 20%
- + DOOR SWING: RHIS

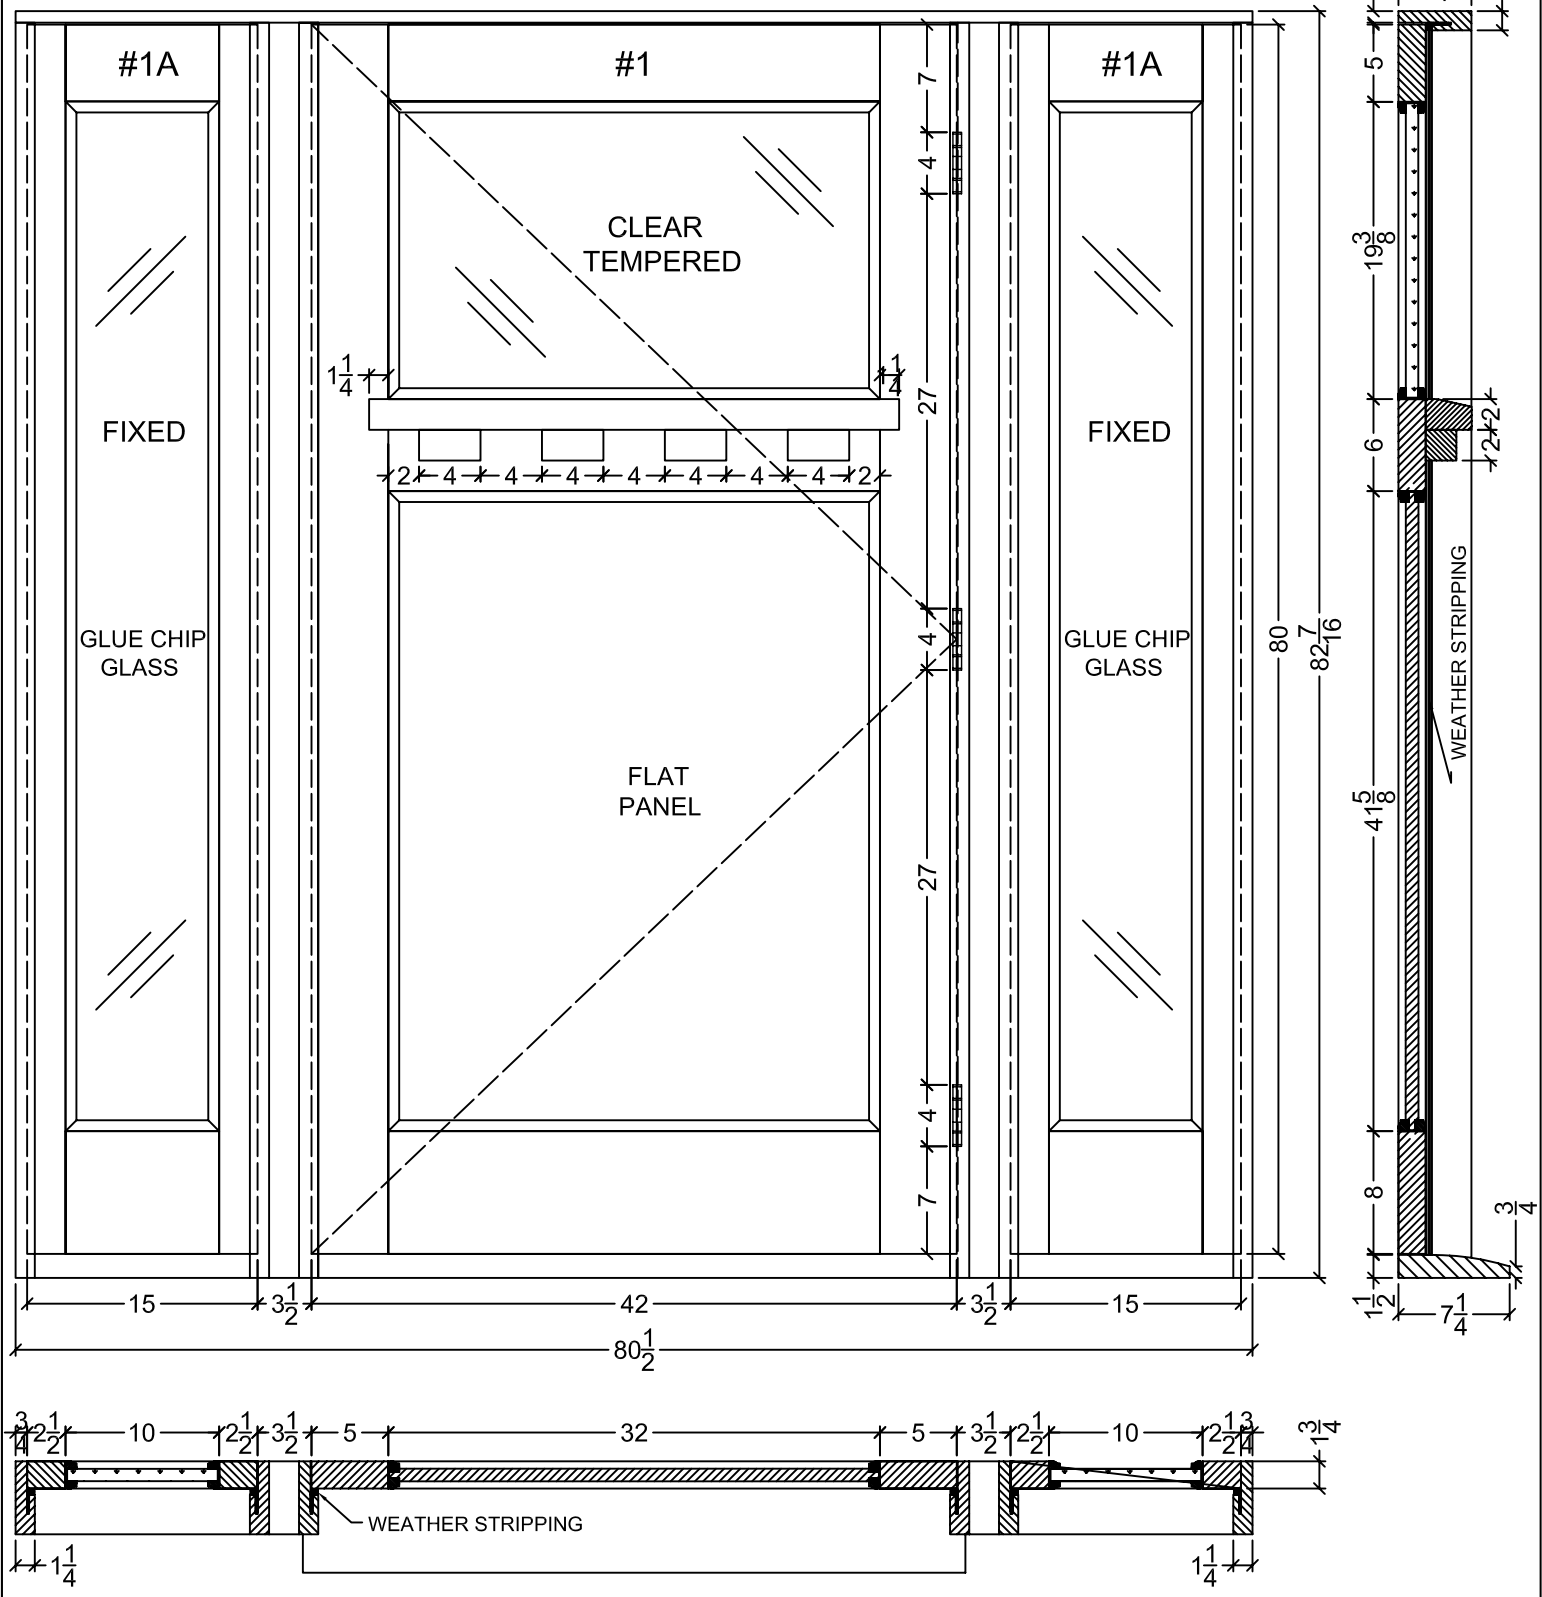

**MATI**

Mokulua Architectural Timber International Hawaii, USA Office: Mokulua Woodworking  
 Mail: 905 Kalaniana'ole Hwy. Deliveries: 201 Kapaa Quarry Rd. Building #25, Unit G&H  
 Kailua, HI 96734 USA ph: 001-808-263-9663 fx: 001-808-263-9664

TITLE: **PAYES PROJECT**

DATA: August, 01, 2007  
 Drawing by: Nghung