



OX/O, 1 3/4 X 4 3/4 X 96, WITH SCREEN

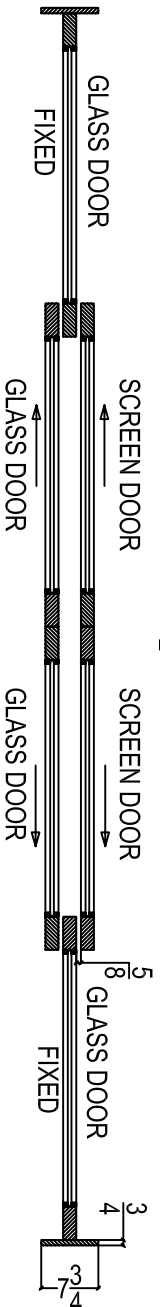

7  
4  
3  
4  
1  
2  
3  
4

DOUBLE  
INSULATED  
TEMP GLASS

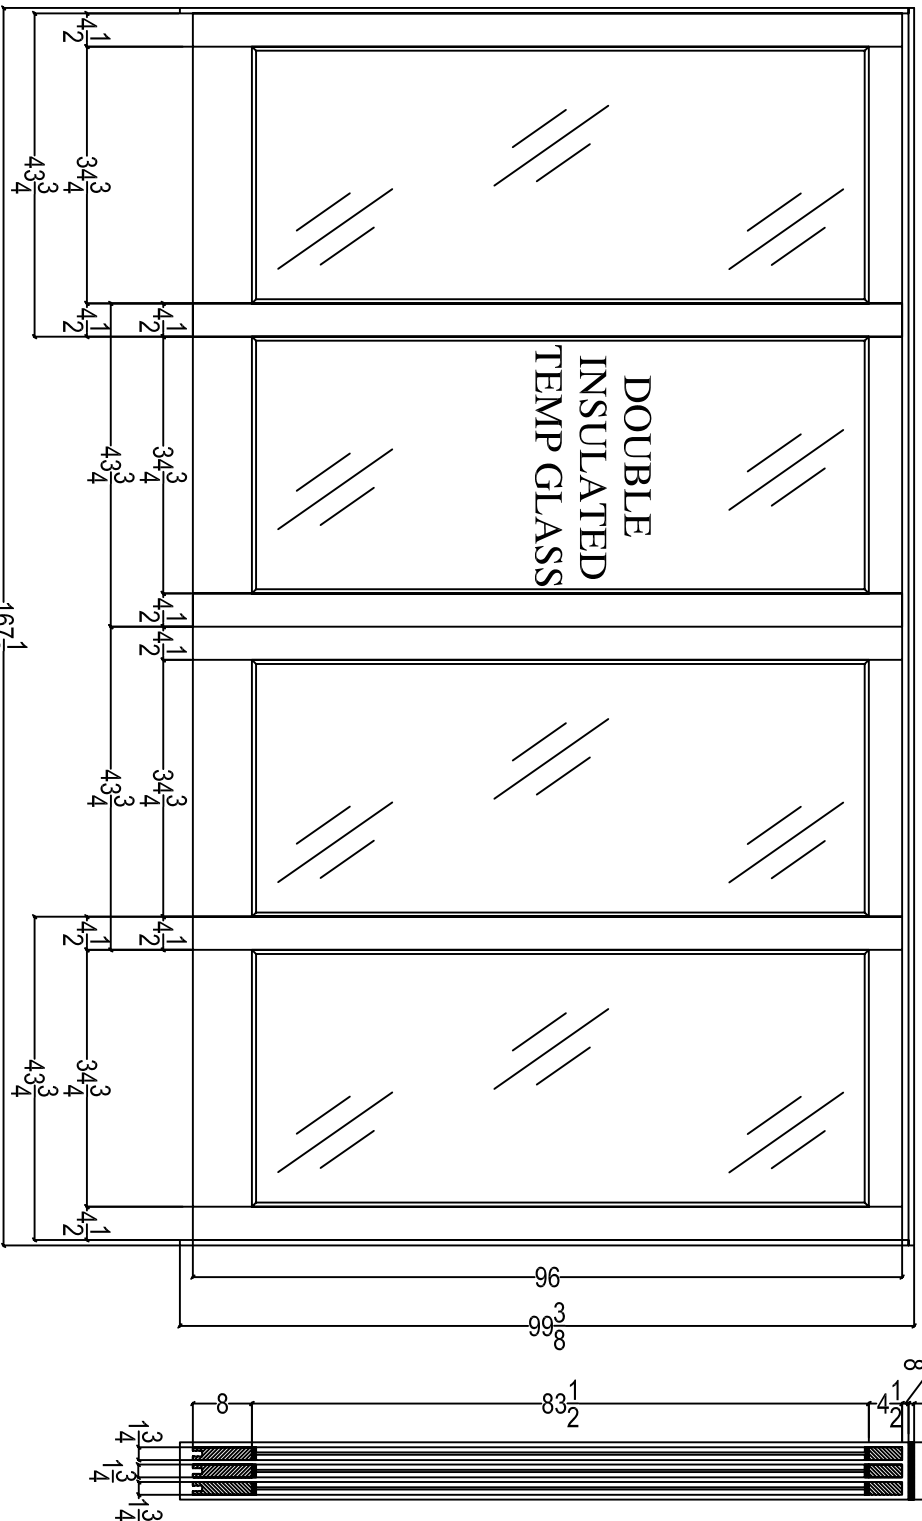

**MATI**

Mokulua Architectural Timber International Hawaii, USA Office: Mokulua Woodworking  
 Mail: 905 Kalanianaʻole Hwy. Deliveries: 201 Kapaa Quarry Rd. Building #25, Unit G&H  
 Kailua, HI 96734 USA ph: 001-808-263-9663 fx: 001-808-263-9664

TITLE:

MULTI SLIDING CUSTOM