
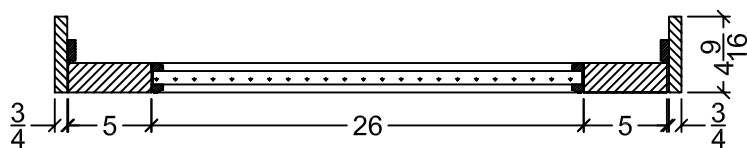
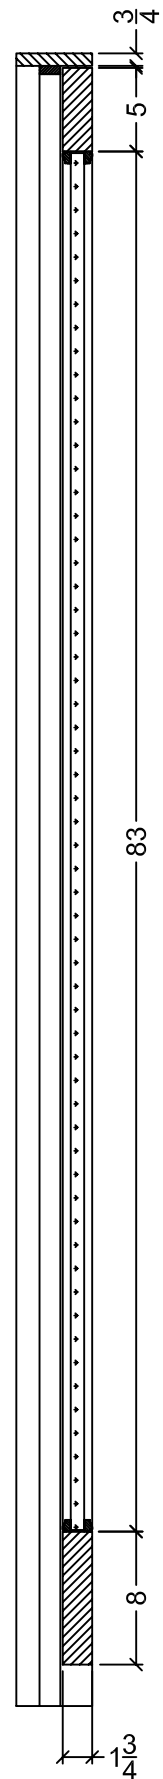


SLF, 1 $\frac{3}{4}$ X 36X 96

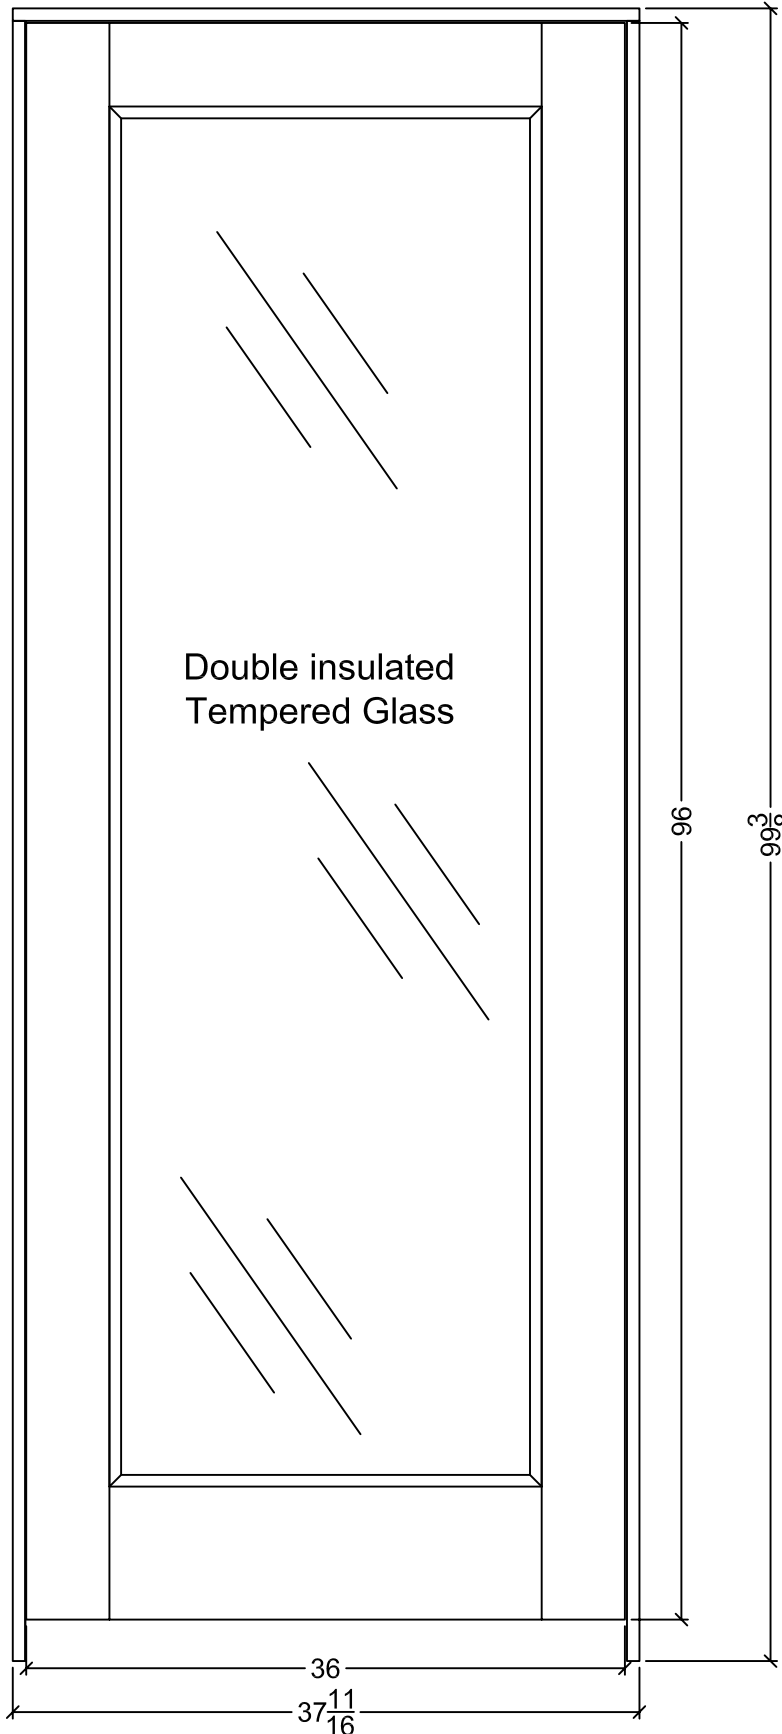

MATI

Mokulua Architectural Timber International Hawaii, USA Office: Mokulua Woodworking
Mail: 905 Kalaniana'ole Hwy. Deliveries: 201 Kapaa Quarry Rd. Building #25, Unit G&H
Kailua, HI 96734 USA ph: 001-808-263-9663 fx: 001-808-263-9664

TITLE:

LIGHTED SERIES